

SDMS Document ID



2118906

2118906
EPA NO. 11590002
FILE NO. P2-18

**SITE MAP DURING HECLA
OPERATIONS**

Attachment Q

Information Request #11




Impoundments Surge, 2A, 2, 1C and 3B North and 3B South contain previously existing wastes

Impoundments 1A/1B and 3A contain wastes currently being generated

Future waste impoundments and impoundment areas, based on current preliminary planning, are shown.

Wastes are piped and hauled from the plant area to the impoundments.

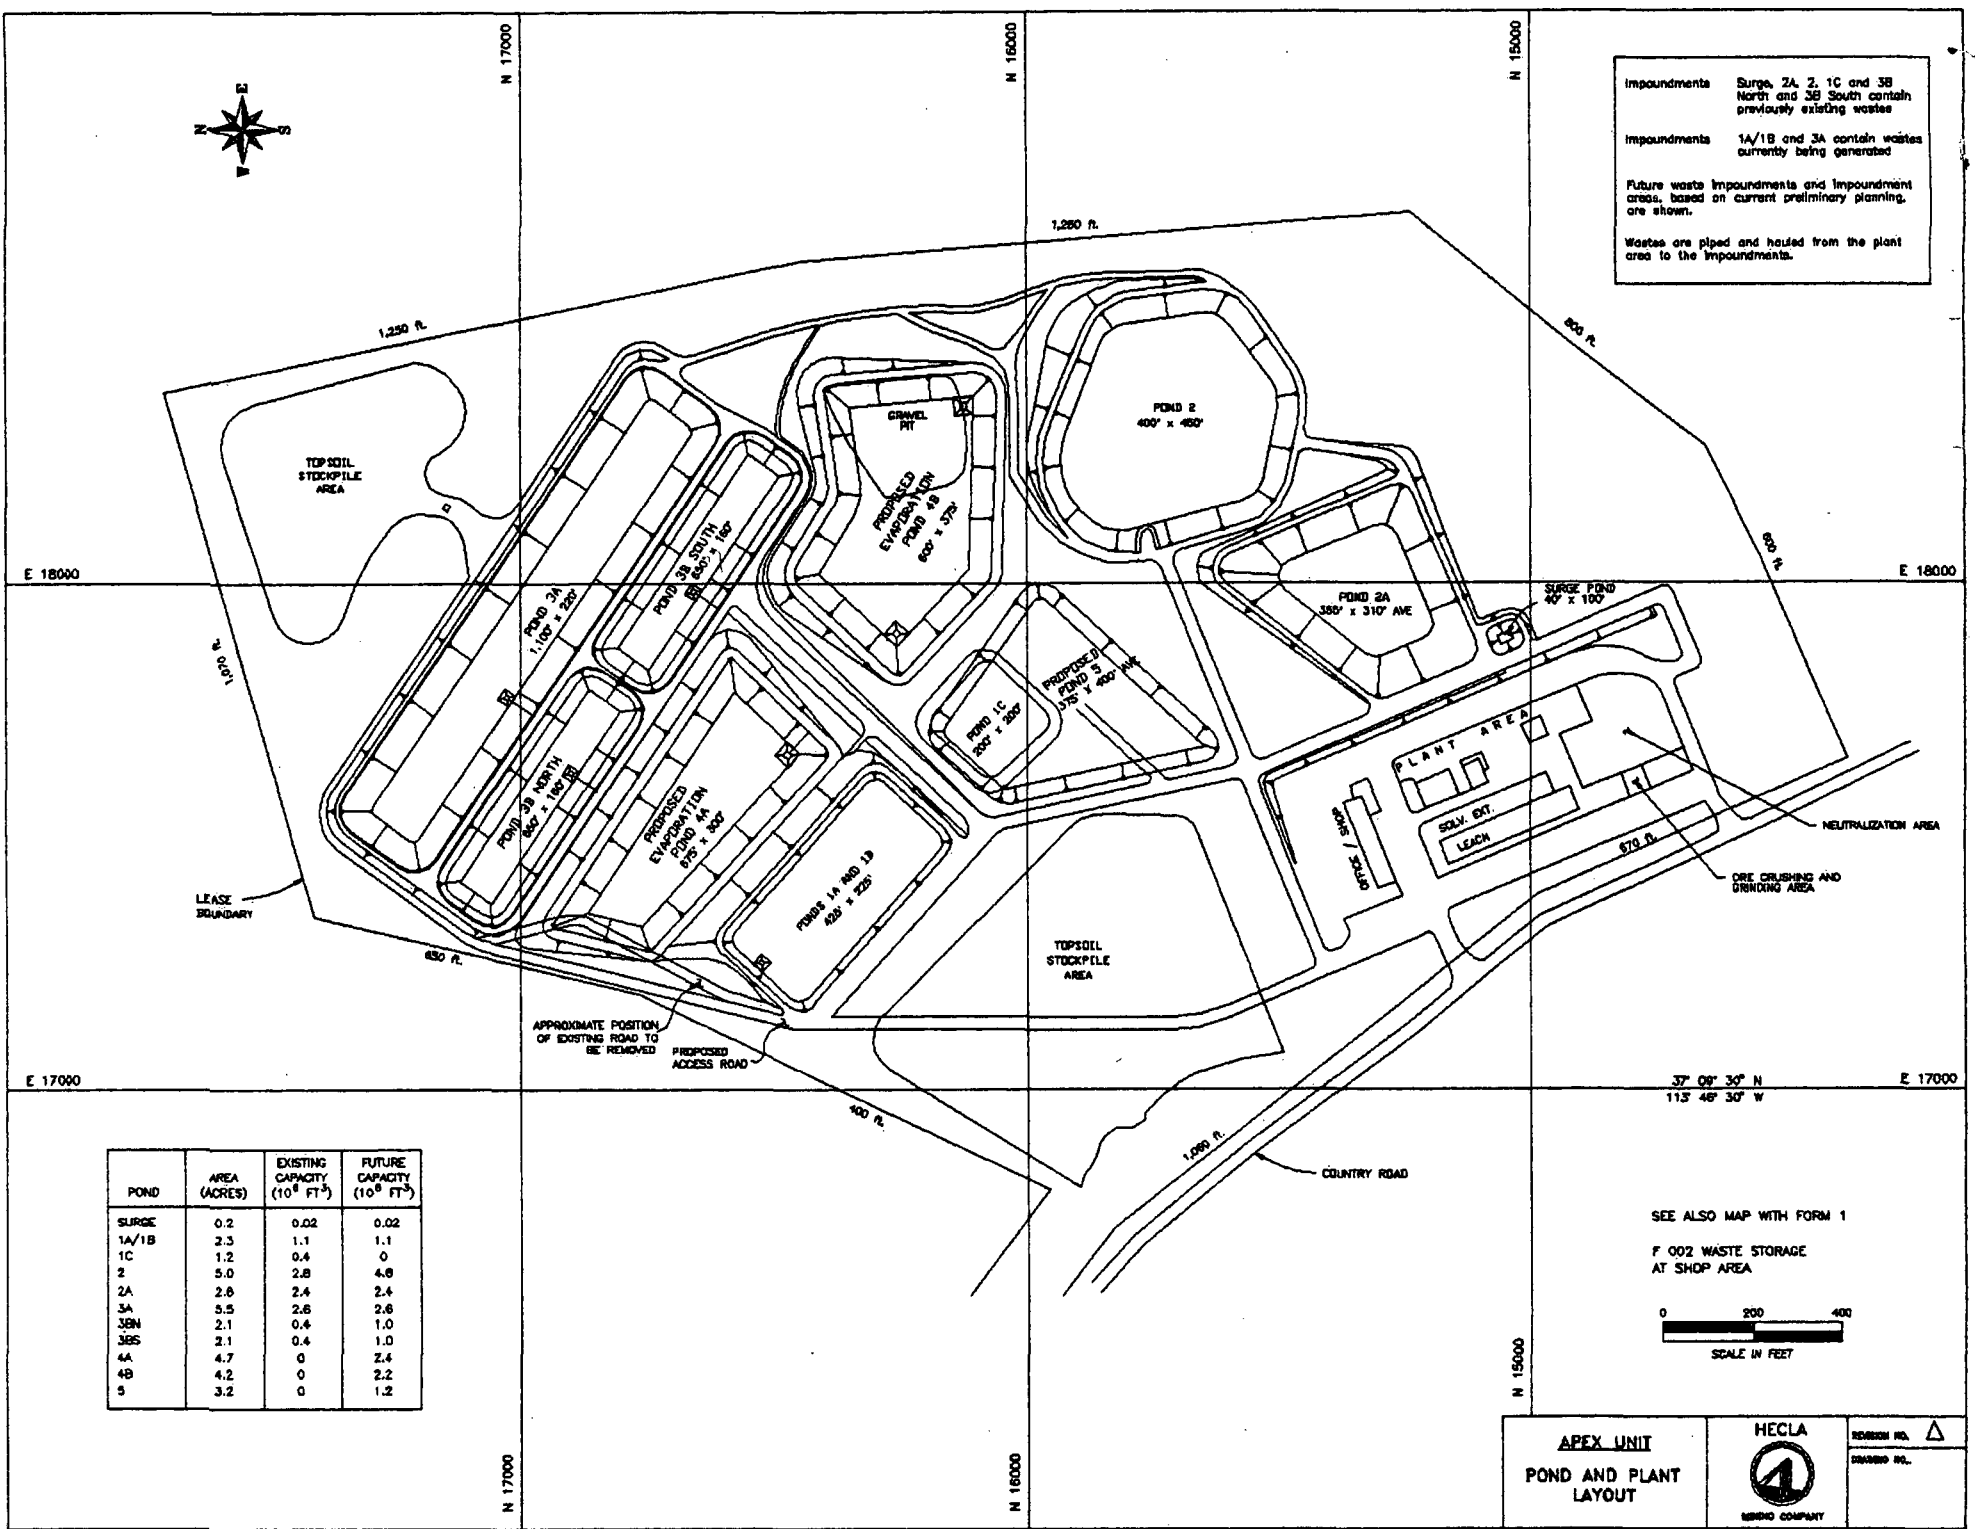

POND	AREA (ACRES)	EXISTING CAPACITY (10 ⁶ FT ³)	FUTURE CAPACITY (10 ⁶ FT ³)
SURGE	0.2	0.02	0.02
1A/1B	2.3	1.1	1.1
1C	1.2	0.4	0
2	5.0	2.8	4.8
2A	2.8	2.4	2.4
3A	5.5	2.6	2.6
3BN	2.1	0.4	1.0
3BS	2.1	0.4	1.0
4A	4.7	0	2.4
4B	4.2	0	2.2
5	3.2	0	1.2

SEE ALSO MAP WITH FORM 1

F 002 WASTE STORAGE AT SHOP AREA

0 200 400
SCALE IN FEET

APEX UNIT

POND AND PLANT LAYOUT

HECLA

HECLA COMPANY

REVISION NO.

DRAWING NO.